



InfoKARTA d.o.o.

GEODETSKE I INFORMATIČKE USLUGE

21000 SPLIT Sukoišanska 25, HRVATSKA


tel. 021/ 345 285, fax. 021/ 783 586

e-mail: bojan.petkovic@infokarta.hr

OIB: 51812379846

Naručitelj:
Letica Mladen
Vruja 9, Podgora


Kat. općina: Podgora

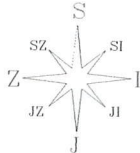

SKICA IZMJERE M 1:200

Br. točke	E koordinata HTRS96 [m]	N koordinata HTRS96 [m]
1	4788218.92	548375.78
2	4788219.53	548372.78
3	4788218.95	548376.08
4	4788219.78	548376.23
5	4788219.95	548375.26
6	4788221.04	548375.46
7	4788220.37	548379.70
8	4788220.22	548380.66
9	4788220.09	548381.47
10	4788219.61	548384.54
11	4788219.54	548384.98
12	4788217.46	548384.57
13	4788218.06	548380.97

- P=19 m²- dio čestice k.č. 10690 omeđen točkama 1-13
- P=7 m²- dio čestice k.č. 11201 omeđen točkama 14-20

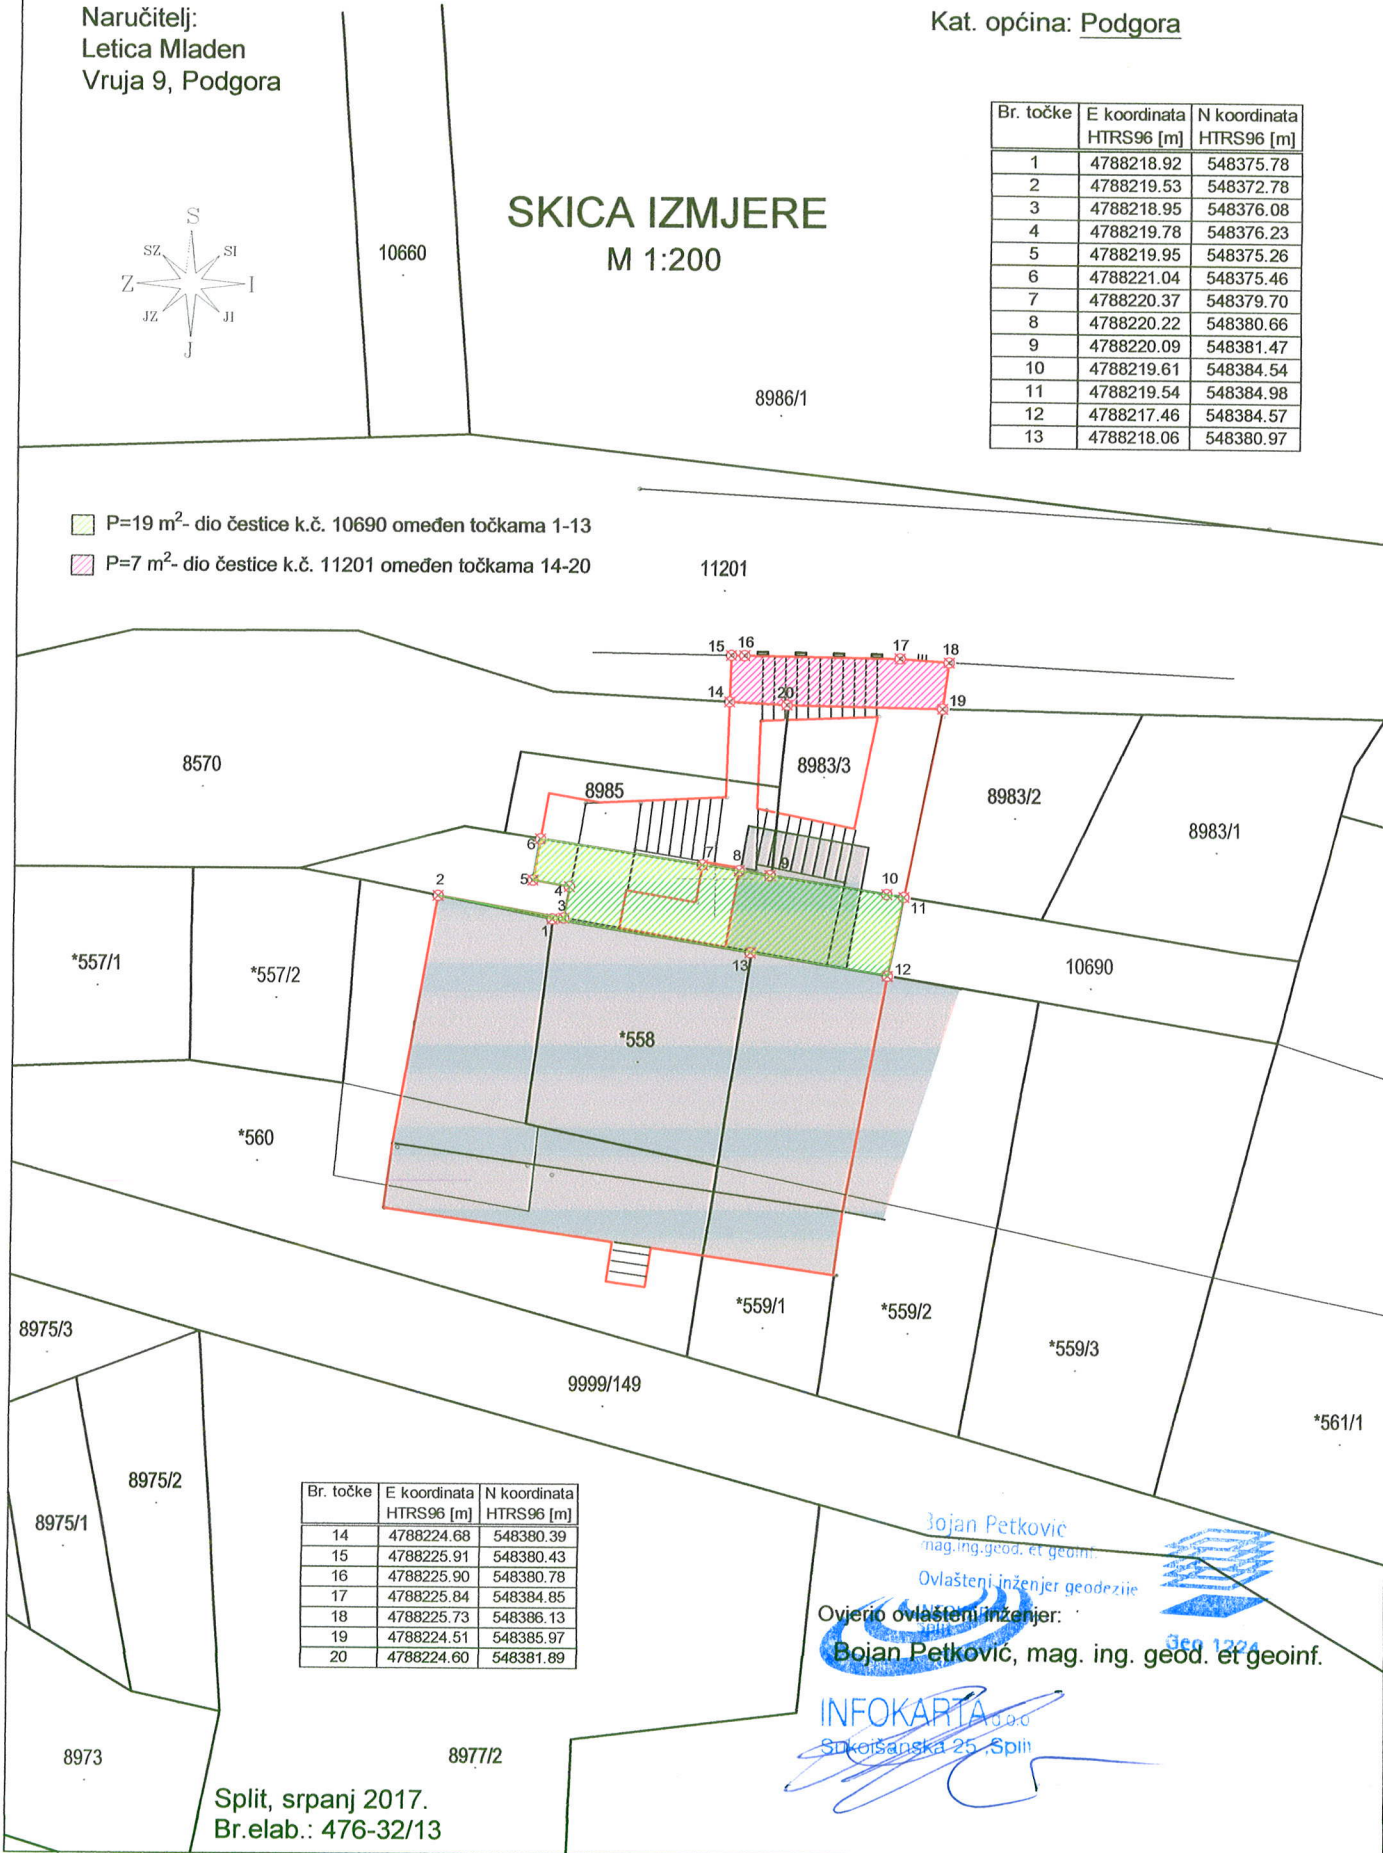

Br. točke	E koordinata HTRS96 [m]	N koordinata HTRS96 [m]
14	4788224.68	548380.39
15	4788225.91	548380.43
16	4788225.90	548380.78
17	4788225.84	548384.85
18	4788225.73	548386.13
19	4788224.51	548385.97
20	4788224.60	548381.89

Bojan Petković
mag.ing.geod. et geoinf.

Ovlašteni inženjer geodezije

Ovjerio ovlaštenu inženjer:

Bojan Petković, mag. ing. geod. et geoinf.

InfoKARTA d.o.o.
Sukoišanska 25, Split

Split, srpanj 2017.
Br.elab.: 476-32/13