
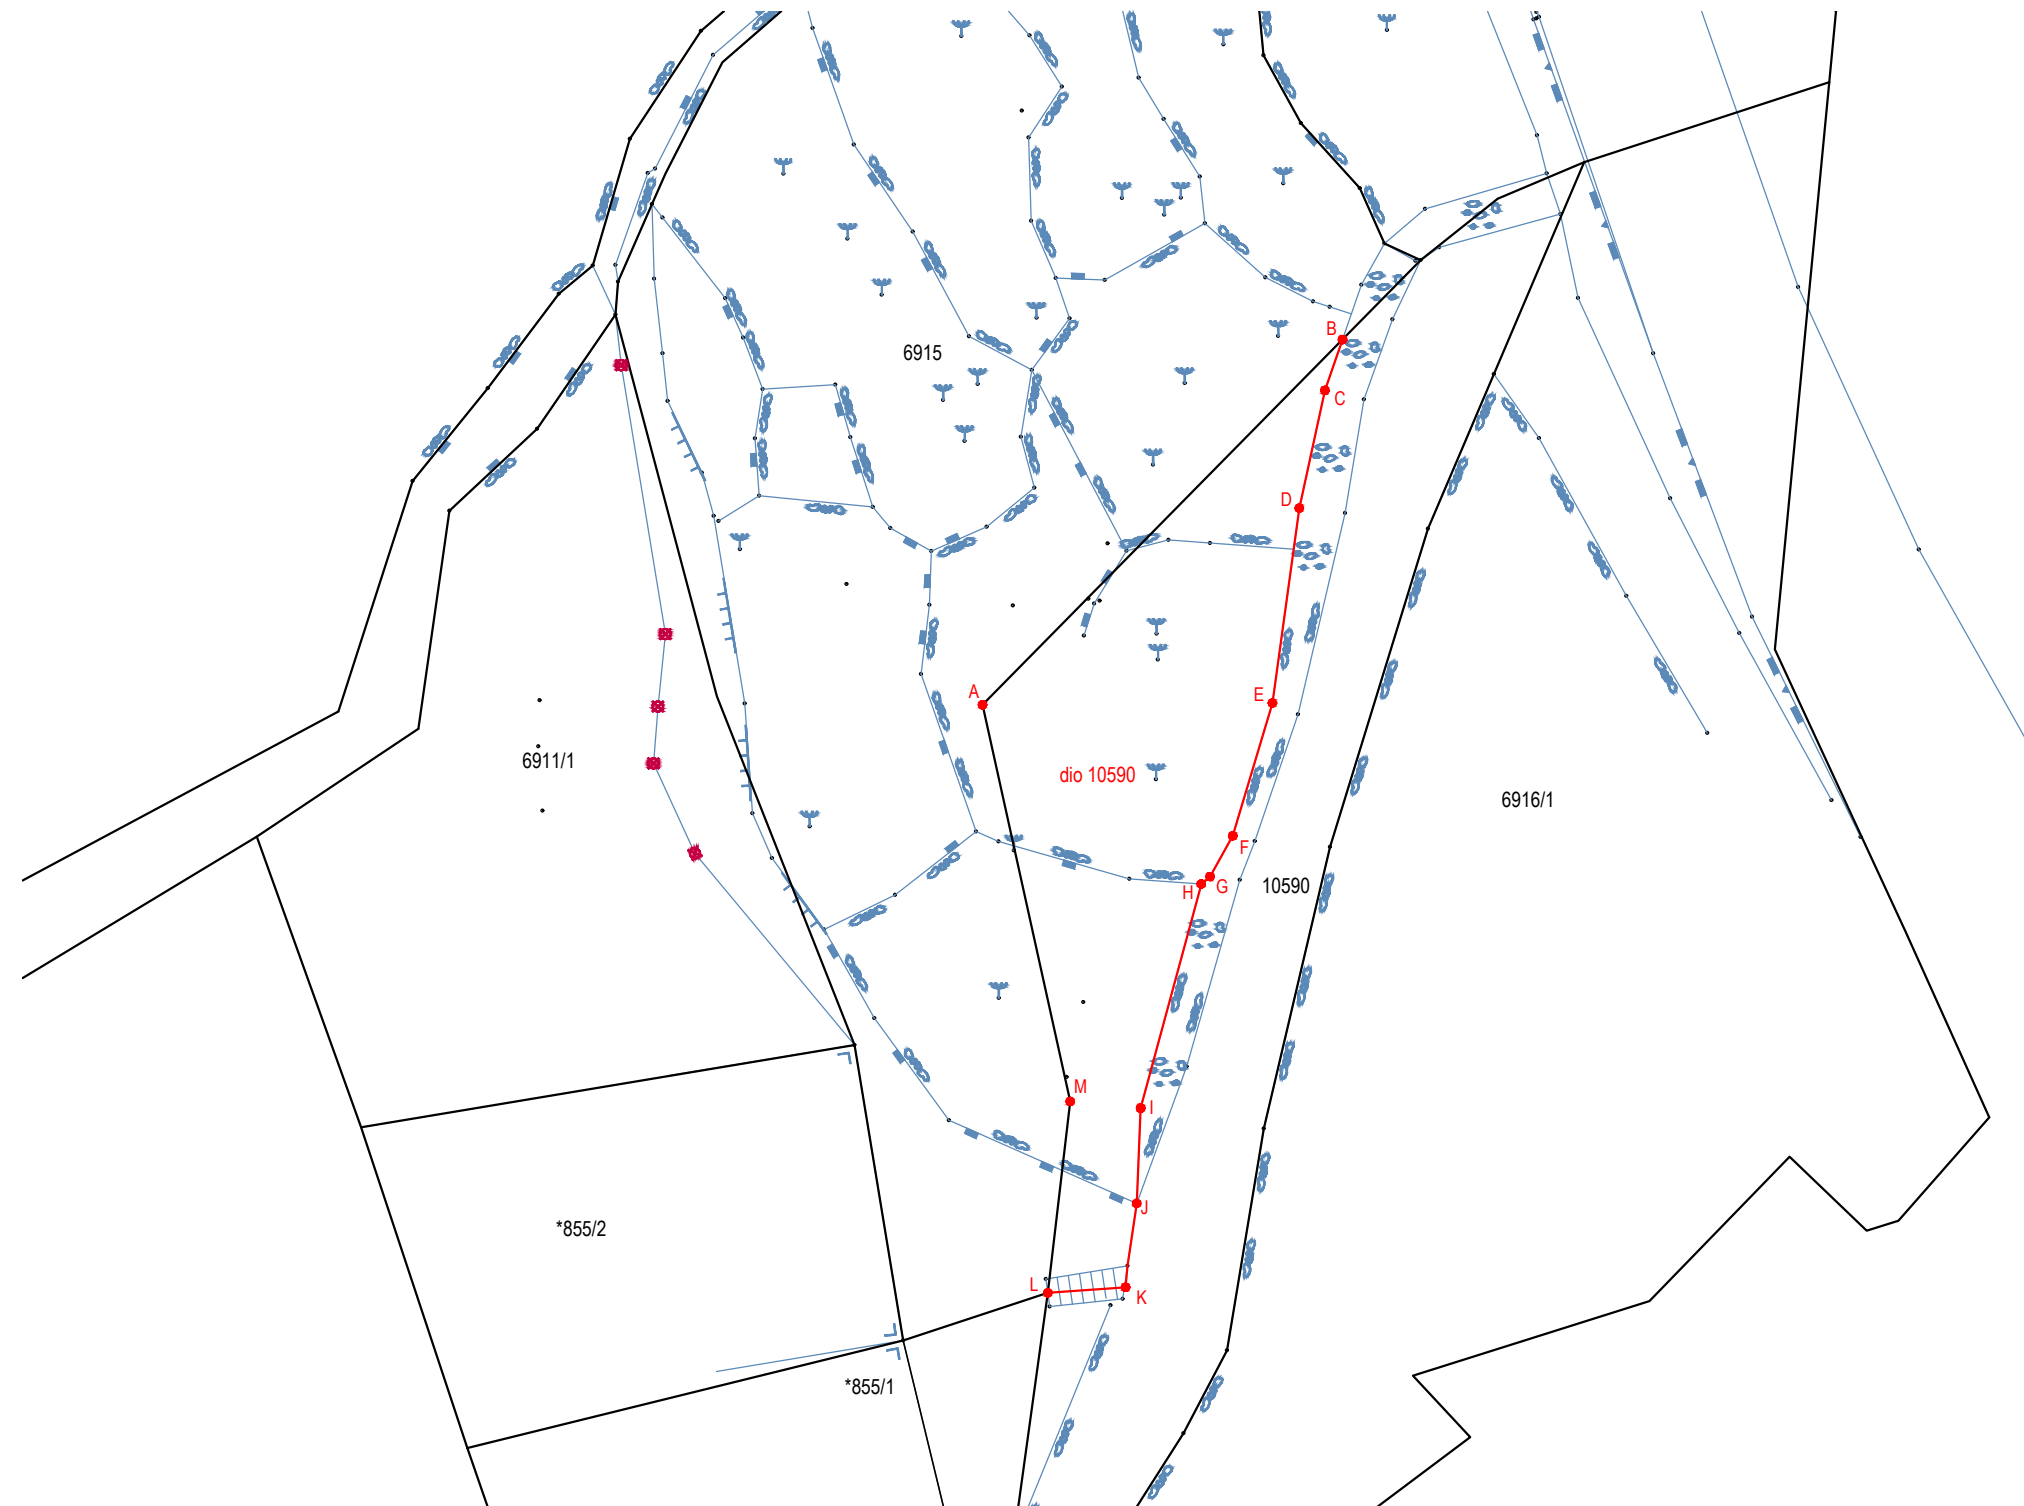


Investitor:  
JUJNOVIĆ VESELJKO

# SKICA STVARNOG STANJA

Mjerilo 1:200

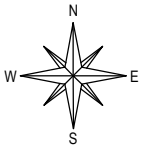

## POPIS KOORDINATA

TOČKA	E	N
A	547794.70	4788839.44
B	547804.23	4788849.10
C	547803.76	4788847.76
D	547803.09	4788844.65
E	547802.37	4788839.49
F	547801.32	4788835.98
G	547800.73	4788834.90
H	547800.49	4788834.70
I	547798.89	4788828.78
J	547798.78	4788826.26
K	547798.49	4788824.04
L	547796.43	4788823.89
M	547797.03	4788828.95

Dio č. zem.10590 označen slovima  
A,B,C,D,E,F,G,H,I,J,K,L,M,A ima površinu 95 m2.

Kazalo:  
— katatarska granica  
— posjedovna granica  
— topografsko stanje

Izradio: Luka Vrdoljak, dipl.ing.geod.  
Split, listopad 2021. godine